



North Elevation
3/32" = 1'-0"

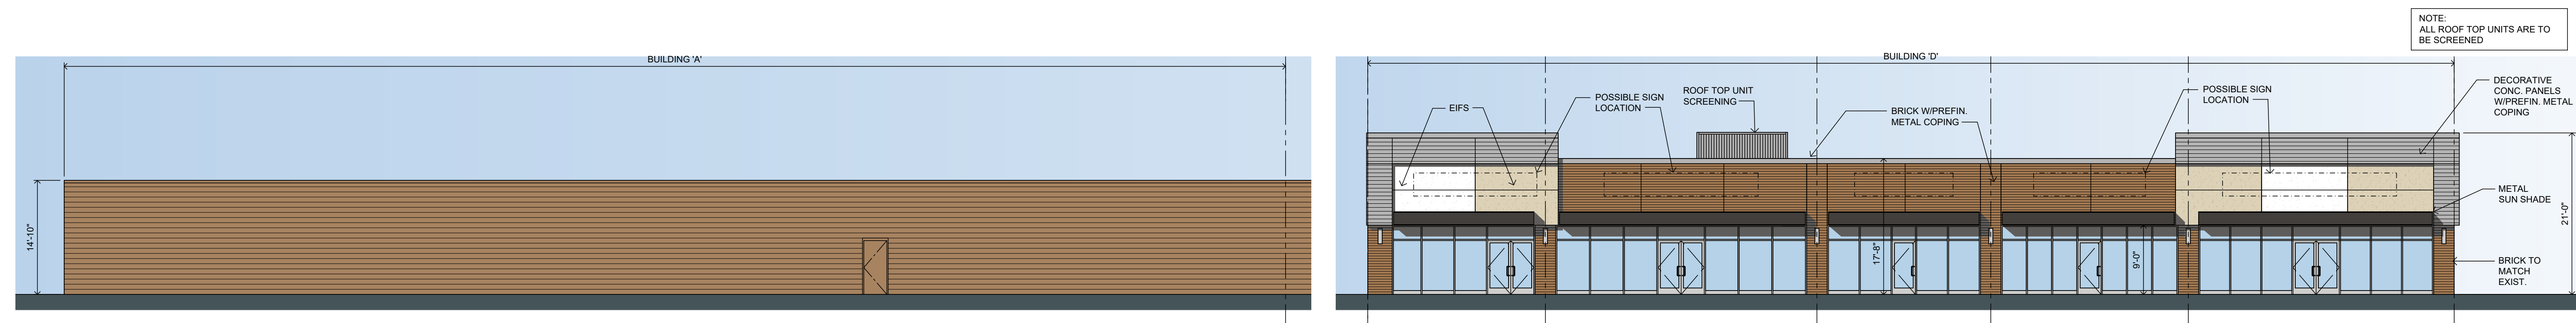


North Elevation
3/32" = 1'-0"


West Elevation
3/32" = 1'-0"

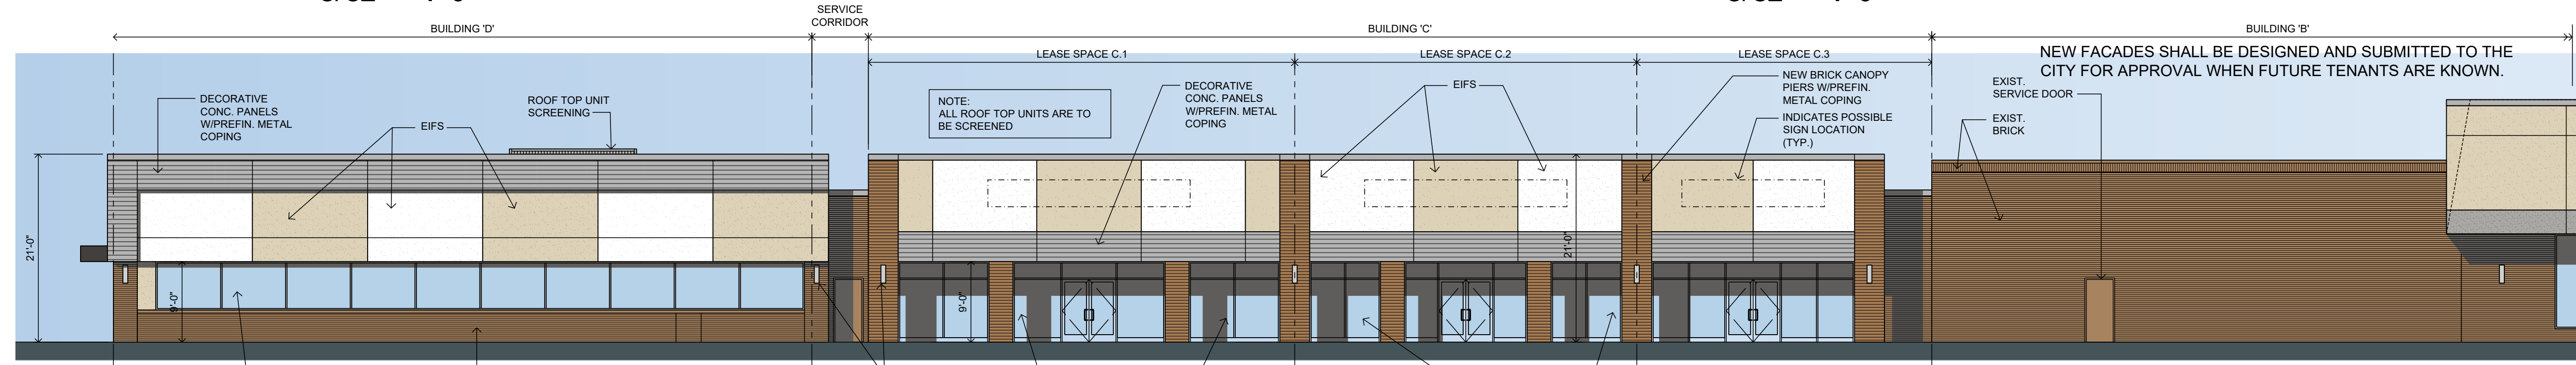

South Elevation
3/32" = 1'-0"

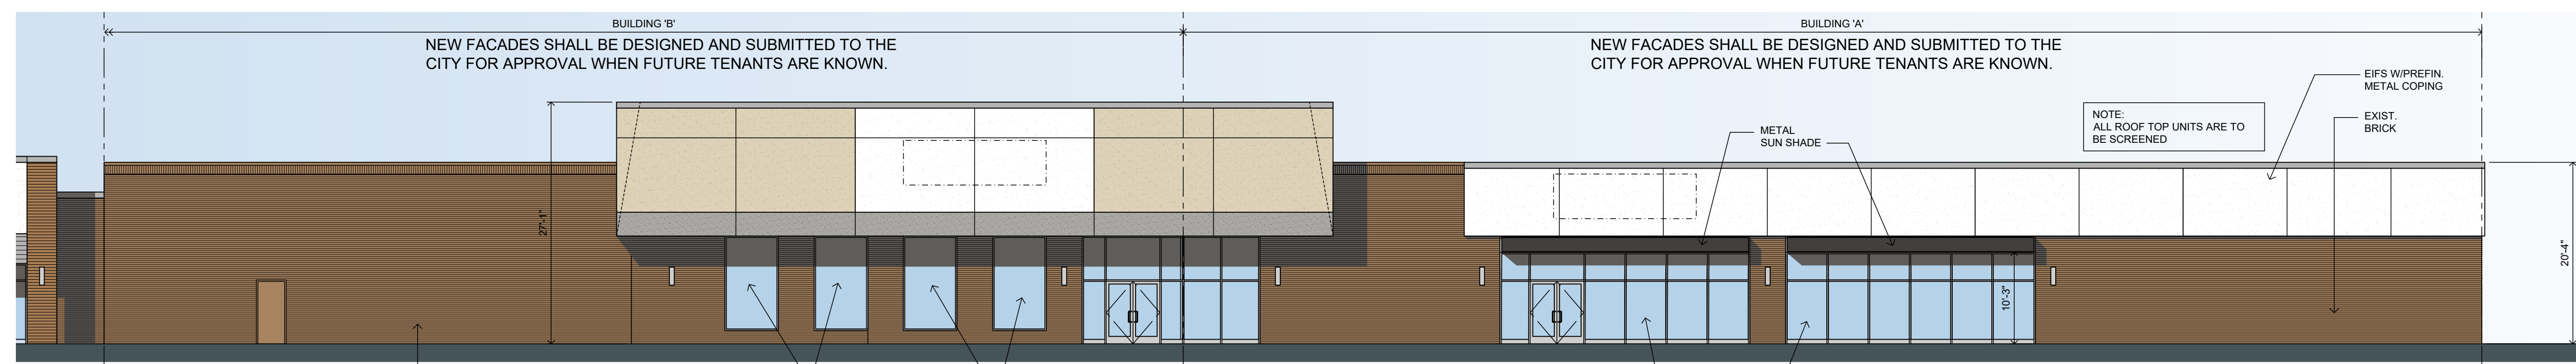

South Elevation
3/32" = 1'-0"

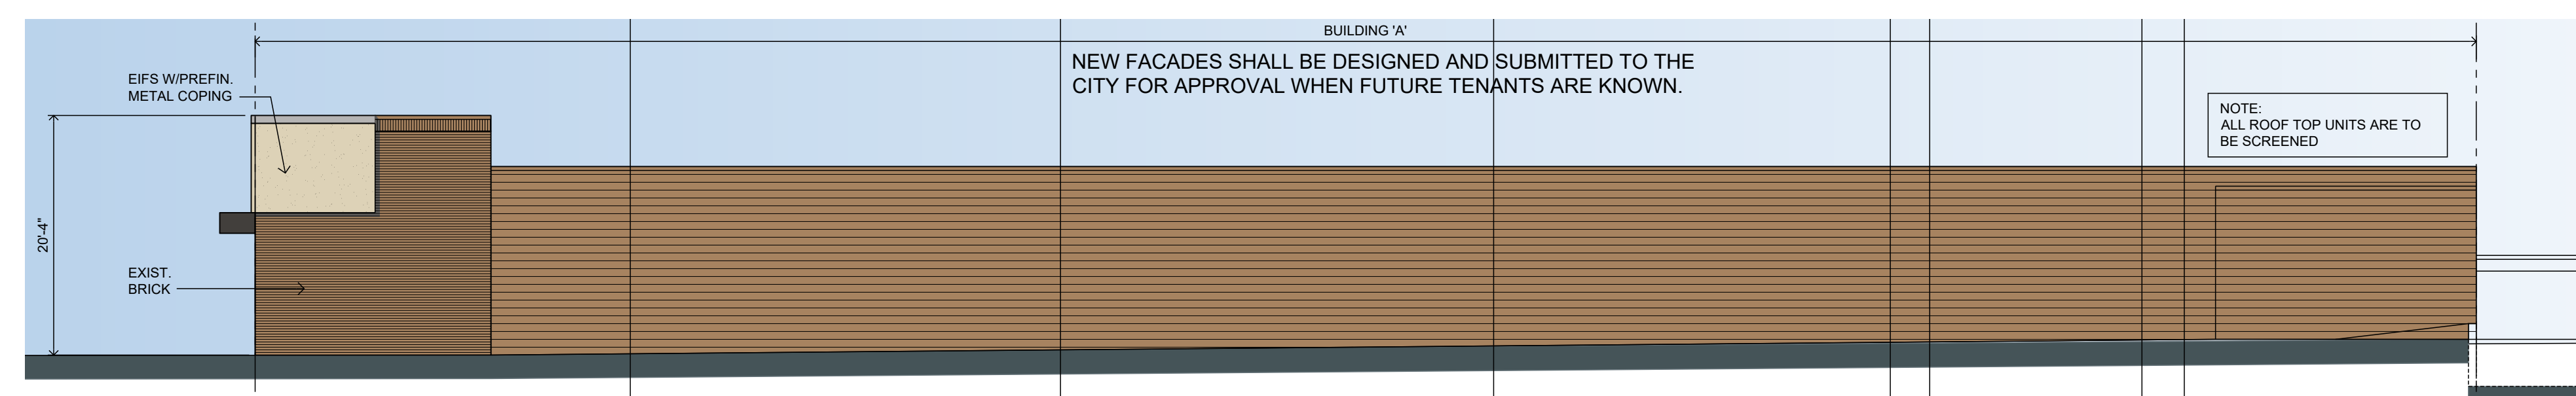

East Elevation
3/32" = 1'-0"

issued for:


OWNER REVIEW:	23 OCT. 17
OWNER REVIEW:	07 JAN. 19
OWNER REVIEW:	26 MAR. 19
SUBMITTED FOR SITE PLAN	
REVIEW:	22 MAY 19
OWNER REVIEW:	10 SEPT. 19
CITY COUNCIL REVIEW	
PRELIM. PUD:	23 SEPT. 2020

project:

Renovation For
Existing Shopping Center
NEC Saginaw Rd. & Bella Vista Rd.
Grand Blanc, Michigan



32500 TELEGRAPH ROAD
SUITE 250
BINGHAM FARMS, MICHIGAN
48025-2404
PH 248.540.7700 FX 248.540.2710
www.rogvoy.com

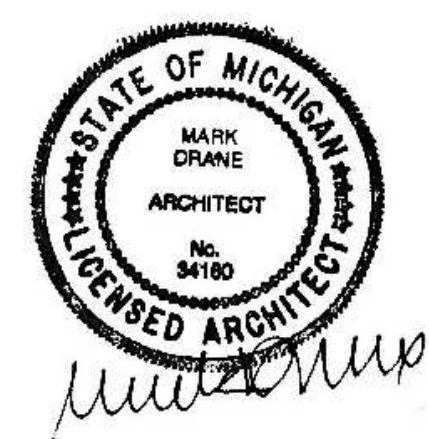

drawing:

**Conceptual
Building
Elevations**

DO NOT SCALE DRAWING

issue date: 17 OCT. 17
drawn: KL
checked: MD
approved: MD

file number: 14025

sheet: