




issued for:
 OWNER REVIEW: 07 MAR. 19
 SUBMITTED FOR SITE PLAN
 REVIEW: 22 MAY 19
 REVIEW: 26 SEPT. 19
 CITY COUNCIL REVIEW
 PRELIM. PUD: 23 SEPT. 2020

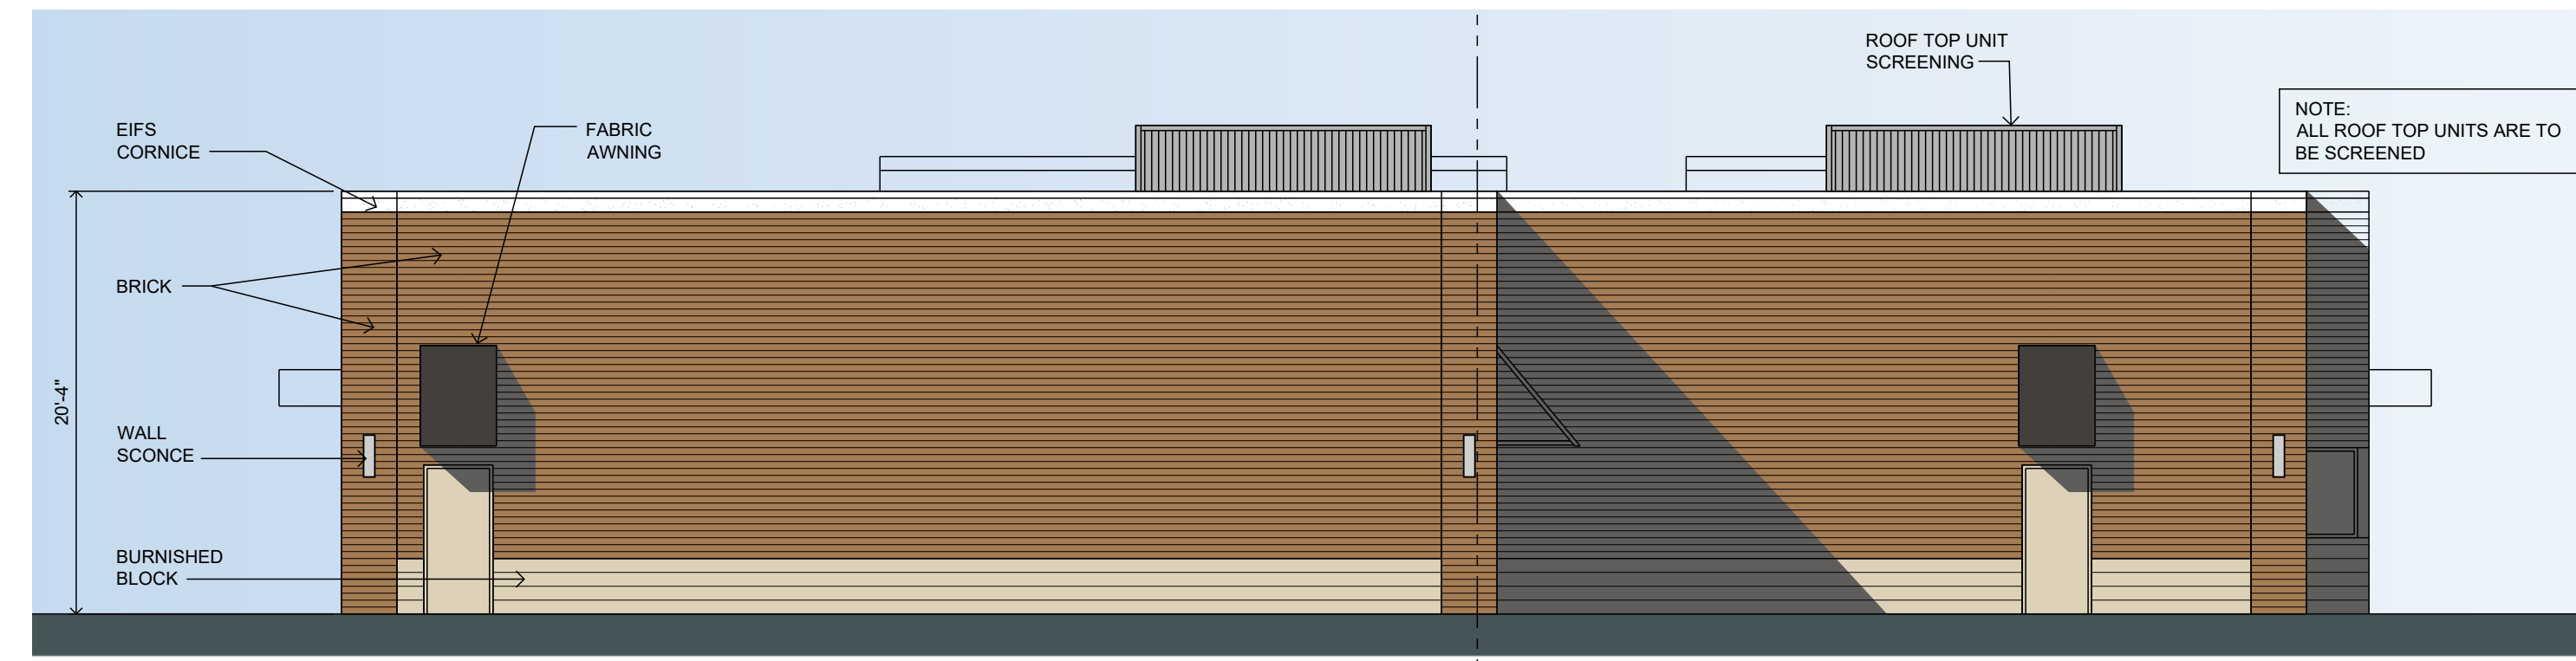

North-East Elevation
 1/8" = 1'-0"

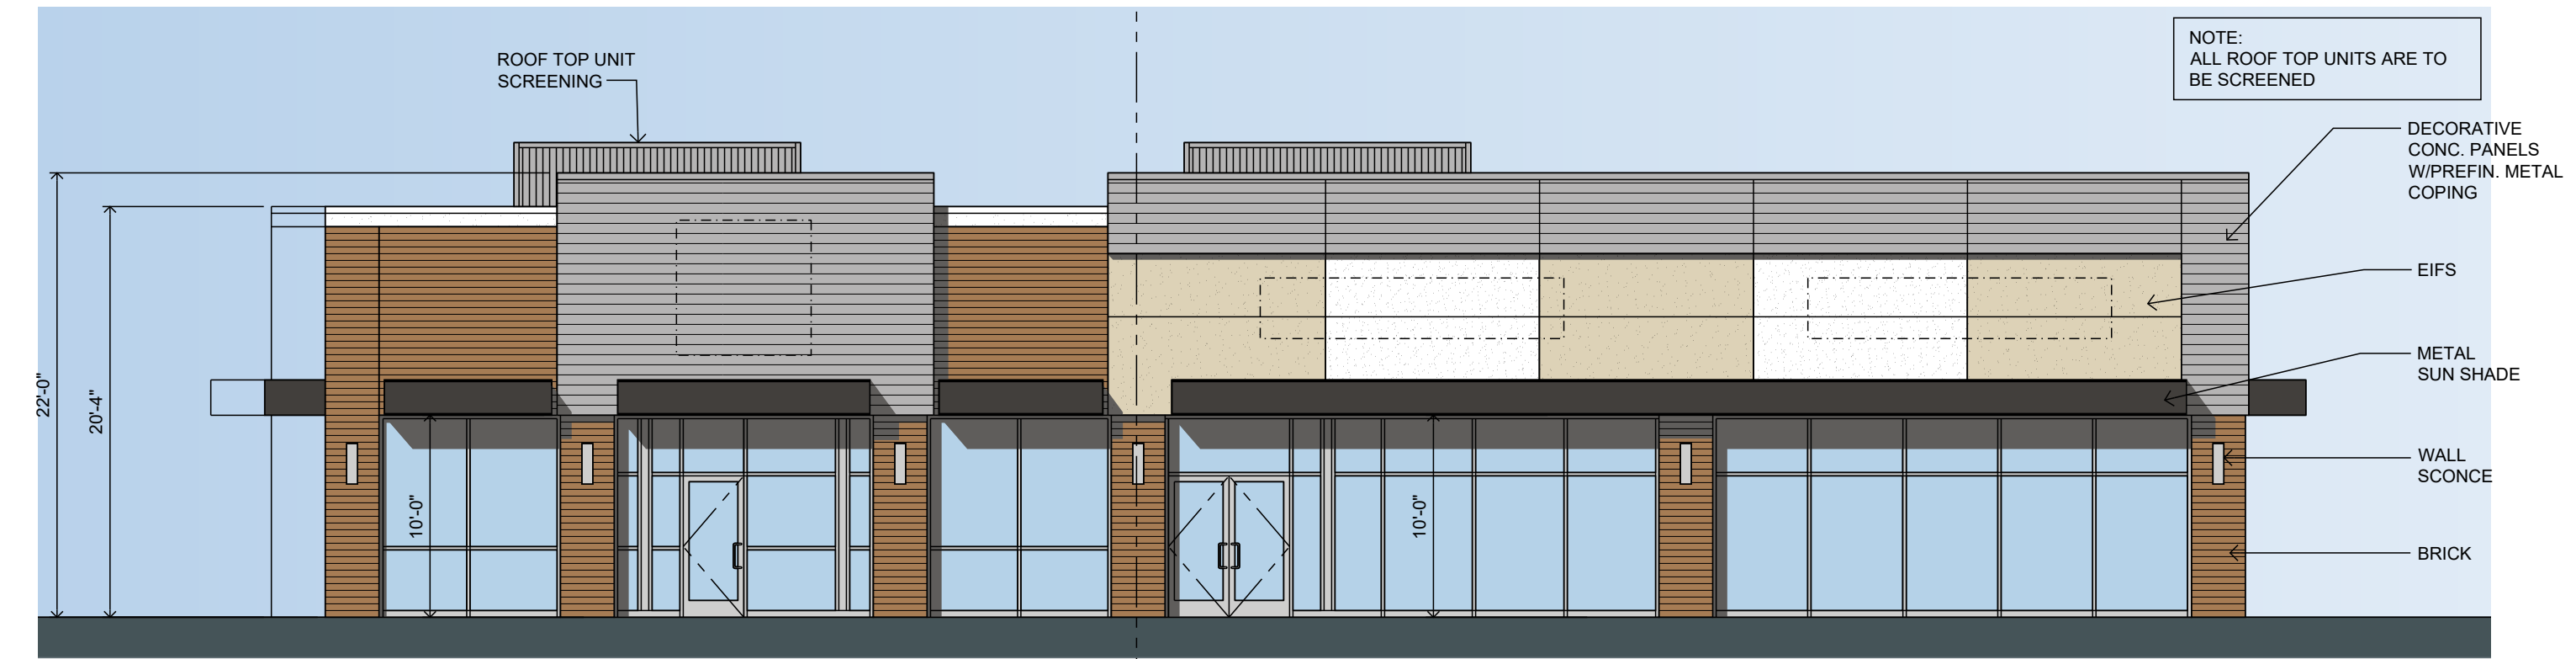


South-East Elevation
 1/8" = 1'-0"

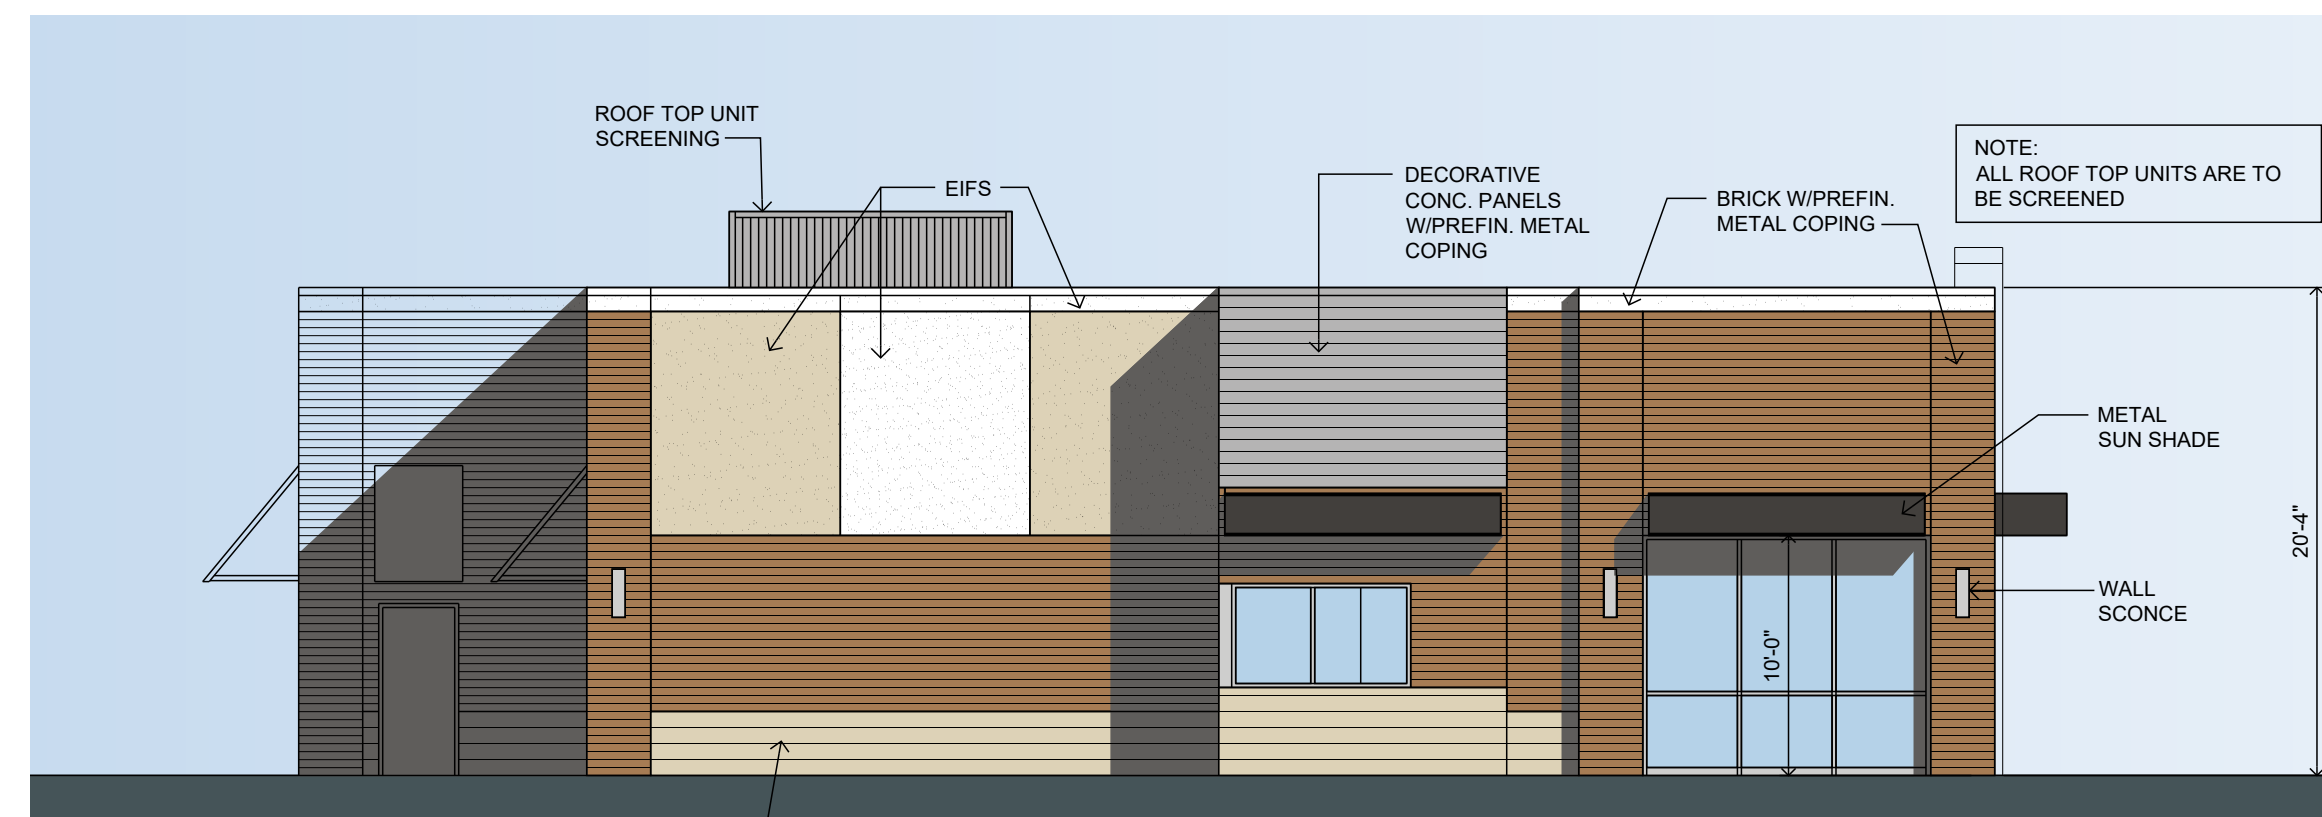

South-West Elevation
 1/8" = 1'-0"



South-East Elevation
 1/8" = 1'-0"

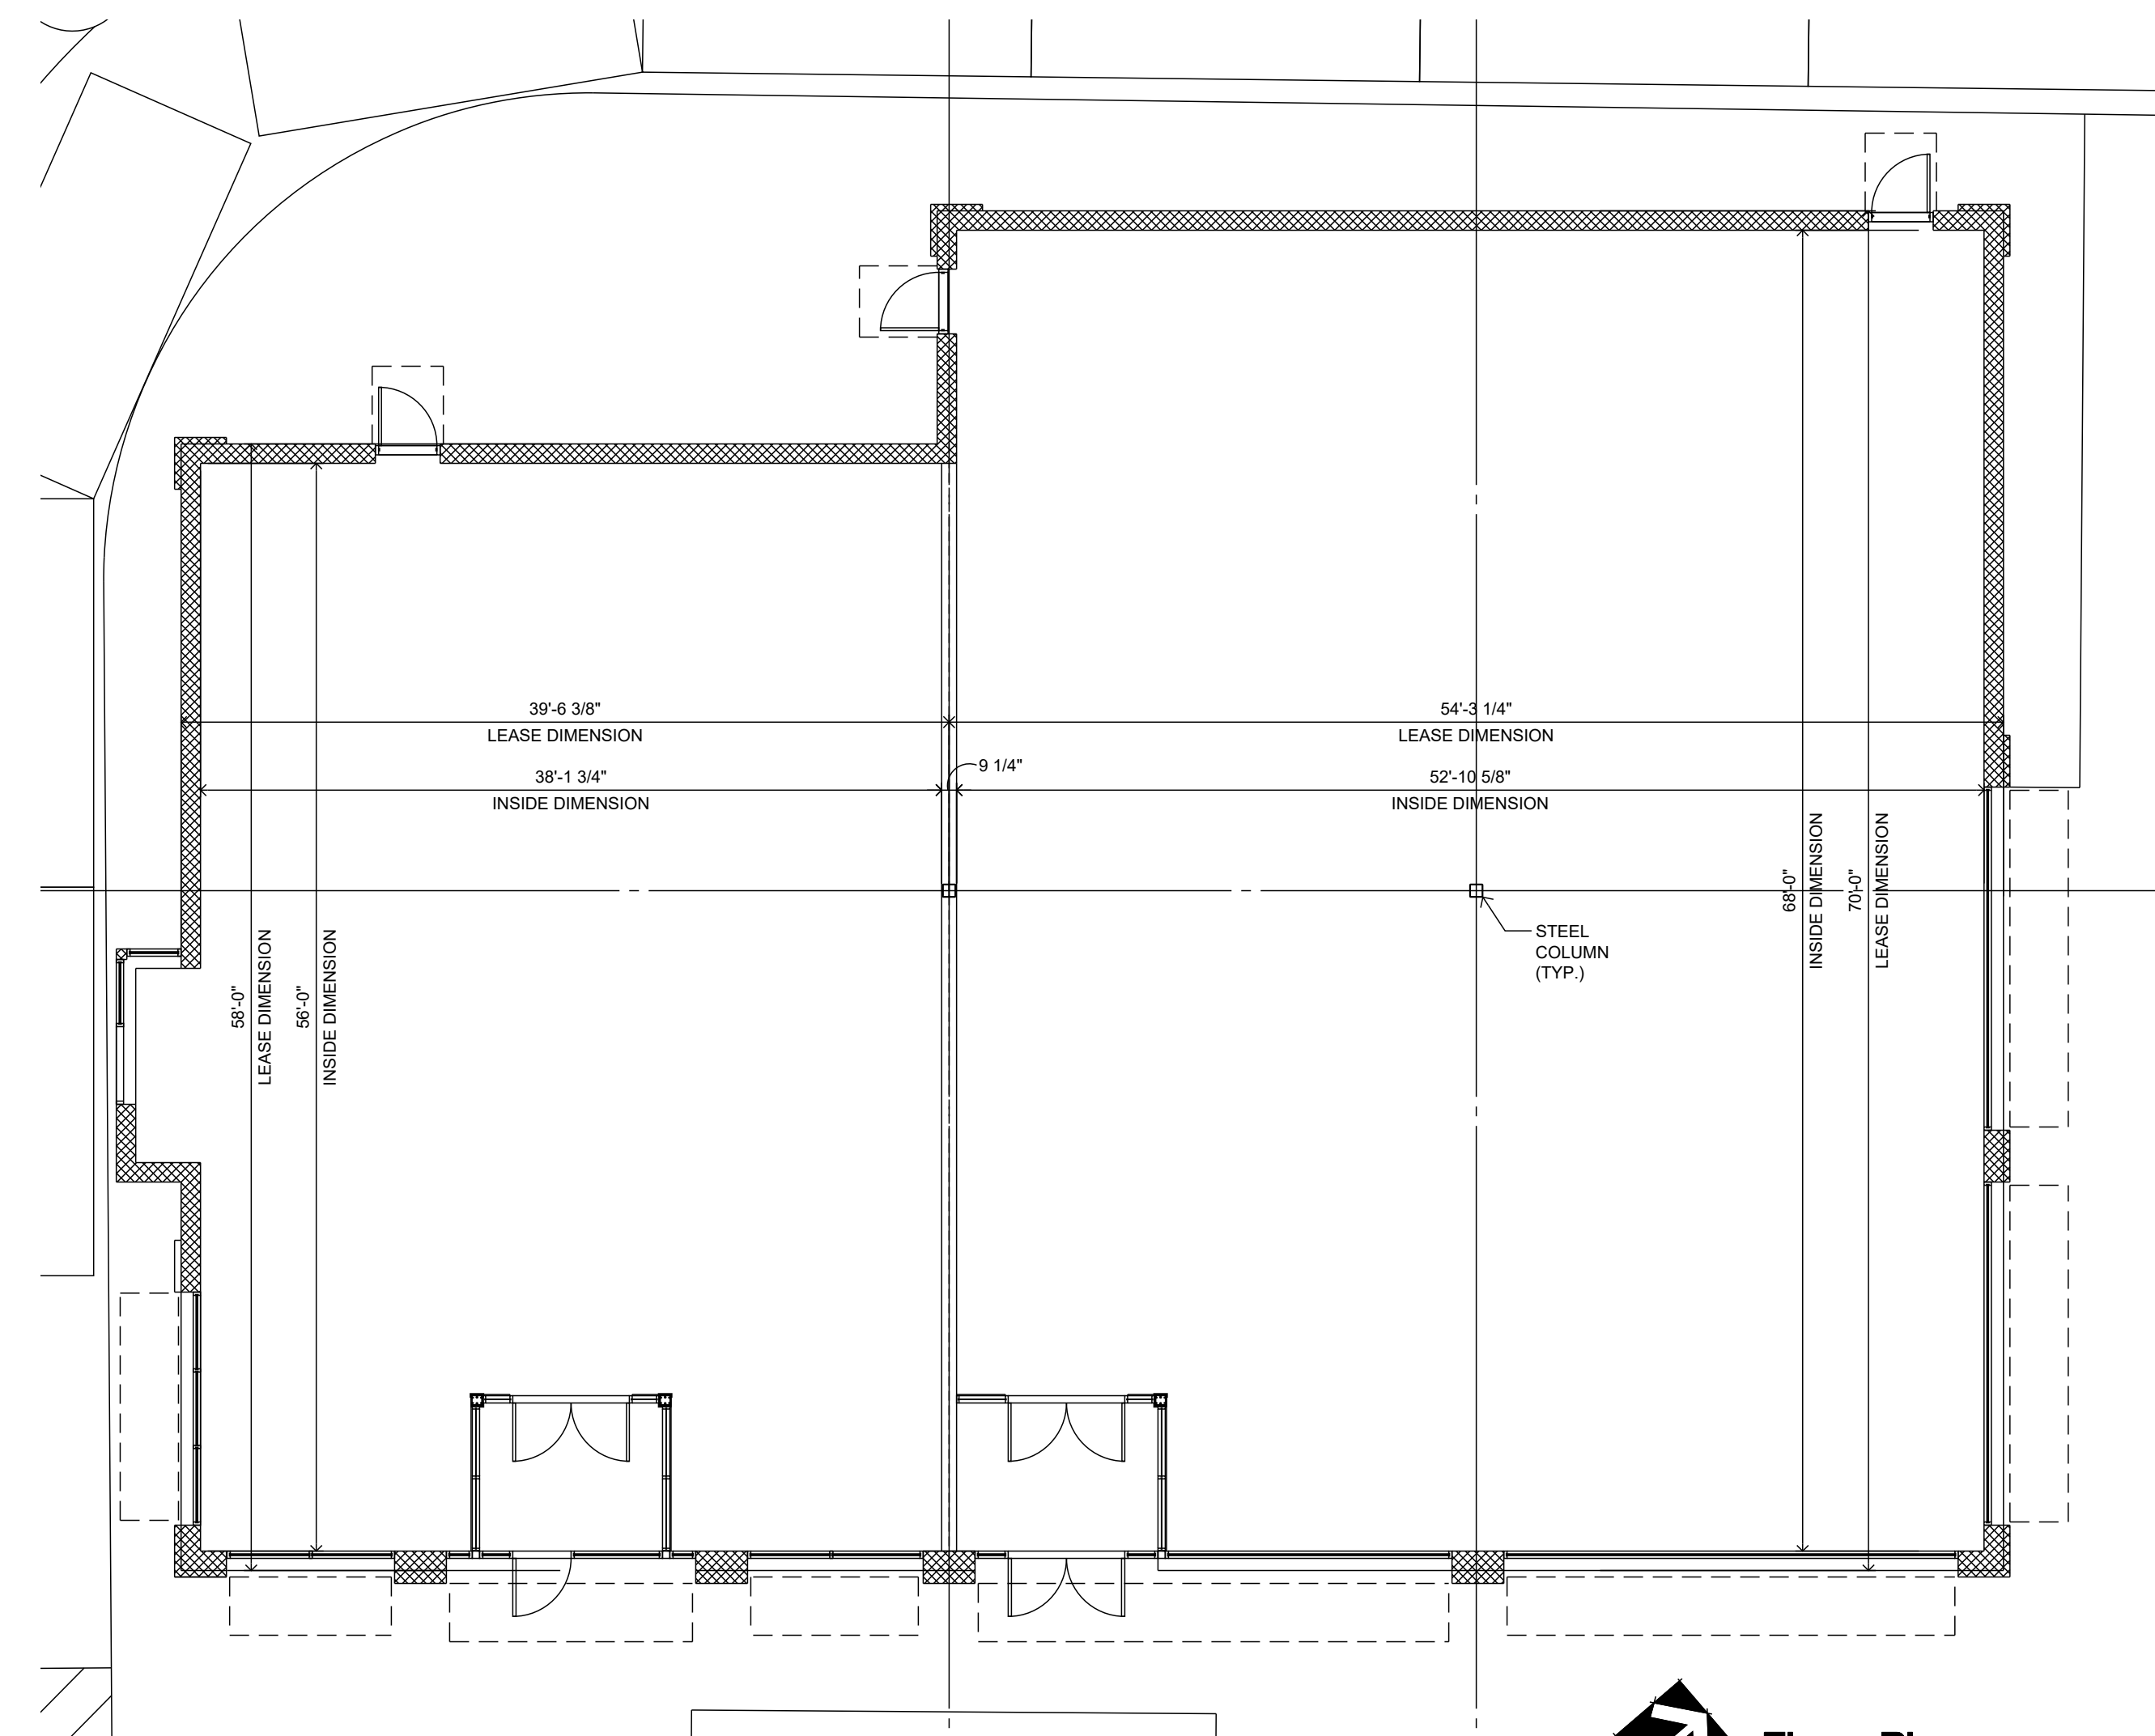

Floor Plan
 1/8" = 1'-0"

project:

Proposed Outparcel Bldg. E
Grand Blanc Marketplace

NEC Saginaw Rd. & Bella Vista Rd.
 Grand Blanc, Michigan



32500 TELEGRAPH ROAD
 SUITE 250
 BINGHAM FARMS, MICHIGAN
 48025-2404

PH 248.540.7700 FX 248.540.2710
 www.rogvoy.com



Mark Crane

drawing:

Conceptual
 Bldg. Elevations
 & Floor Plan

DO NOT SCALE DRAWING

issue date: 17 OCT. 17
 drawn: KL
 checked: MD
 approved: MD

file number: 14025

sheet:

A-4